


DR AISE
SUNSOFTS Ltd

SHTS, VIEUX FORT

MICHAEL DOXERIE
FEBRUARY 2017
AS SHOWN

01

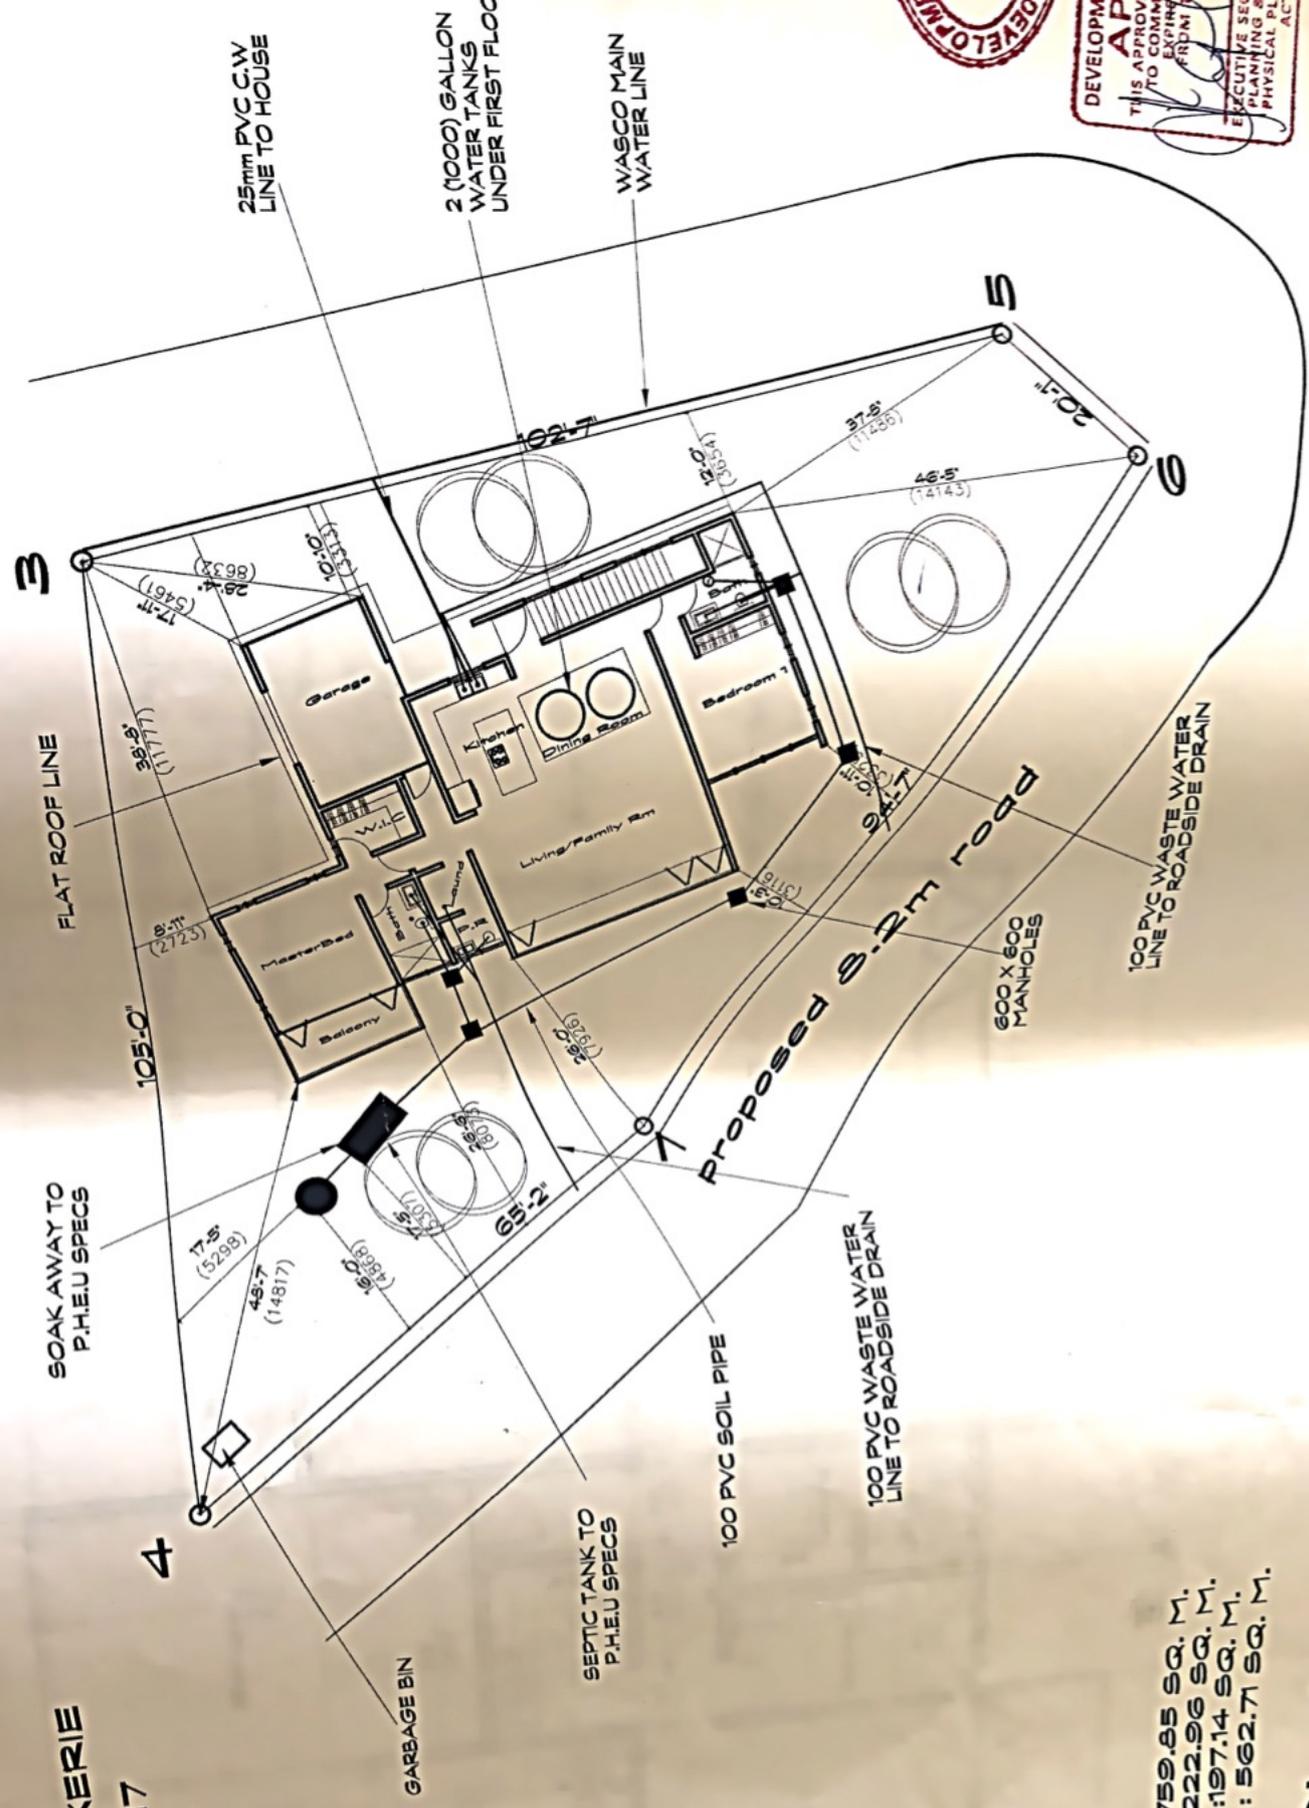

DEVELOPMENT APPROVAL
THIS APPROVAL IS VALID FOR COMMERCIAL DEVELOPMENT FROM THE DATE OF THIS APPROVAL
EXECUTIVE SURVEYOR
PLANNING & PHYSICAL PLANNING
ACT

OF LOT : 759.85 SQ. M.
OF BUILDING : 222.96 SQ. M.
ING FOOTPRINT : 197.14 SQ. M.
OF OPEN SPACE : 562.71 SQ. M.

SITE PLAN